



SITE DATA

SITE: 294556 SF	6.71 ACRES	ZONING: DD-11
ALLOWABLE DENSITY: 55 DU/AC	MAXIMUM 38 UNITS	ACTUAL 32 UNITS
BUILDING AREA: 025	MAXIMUM 250,372 SF	ACTUAL 87,640 SF
SITE COVERAGE: 032 ISR	MAXIMUM 94,291 SF	ACTUAL 55,475 SF
OPEN SPACE: 03	REQUIRED 88,366 SF	ACTUAL 88,366 SF
PARKING: 11 x 64 BEDS	REQUIRED 71 SPACES	PROVIDED 71 SPACES

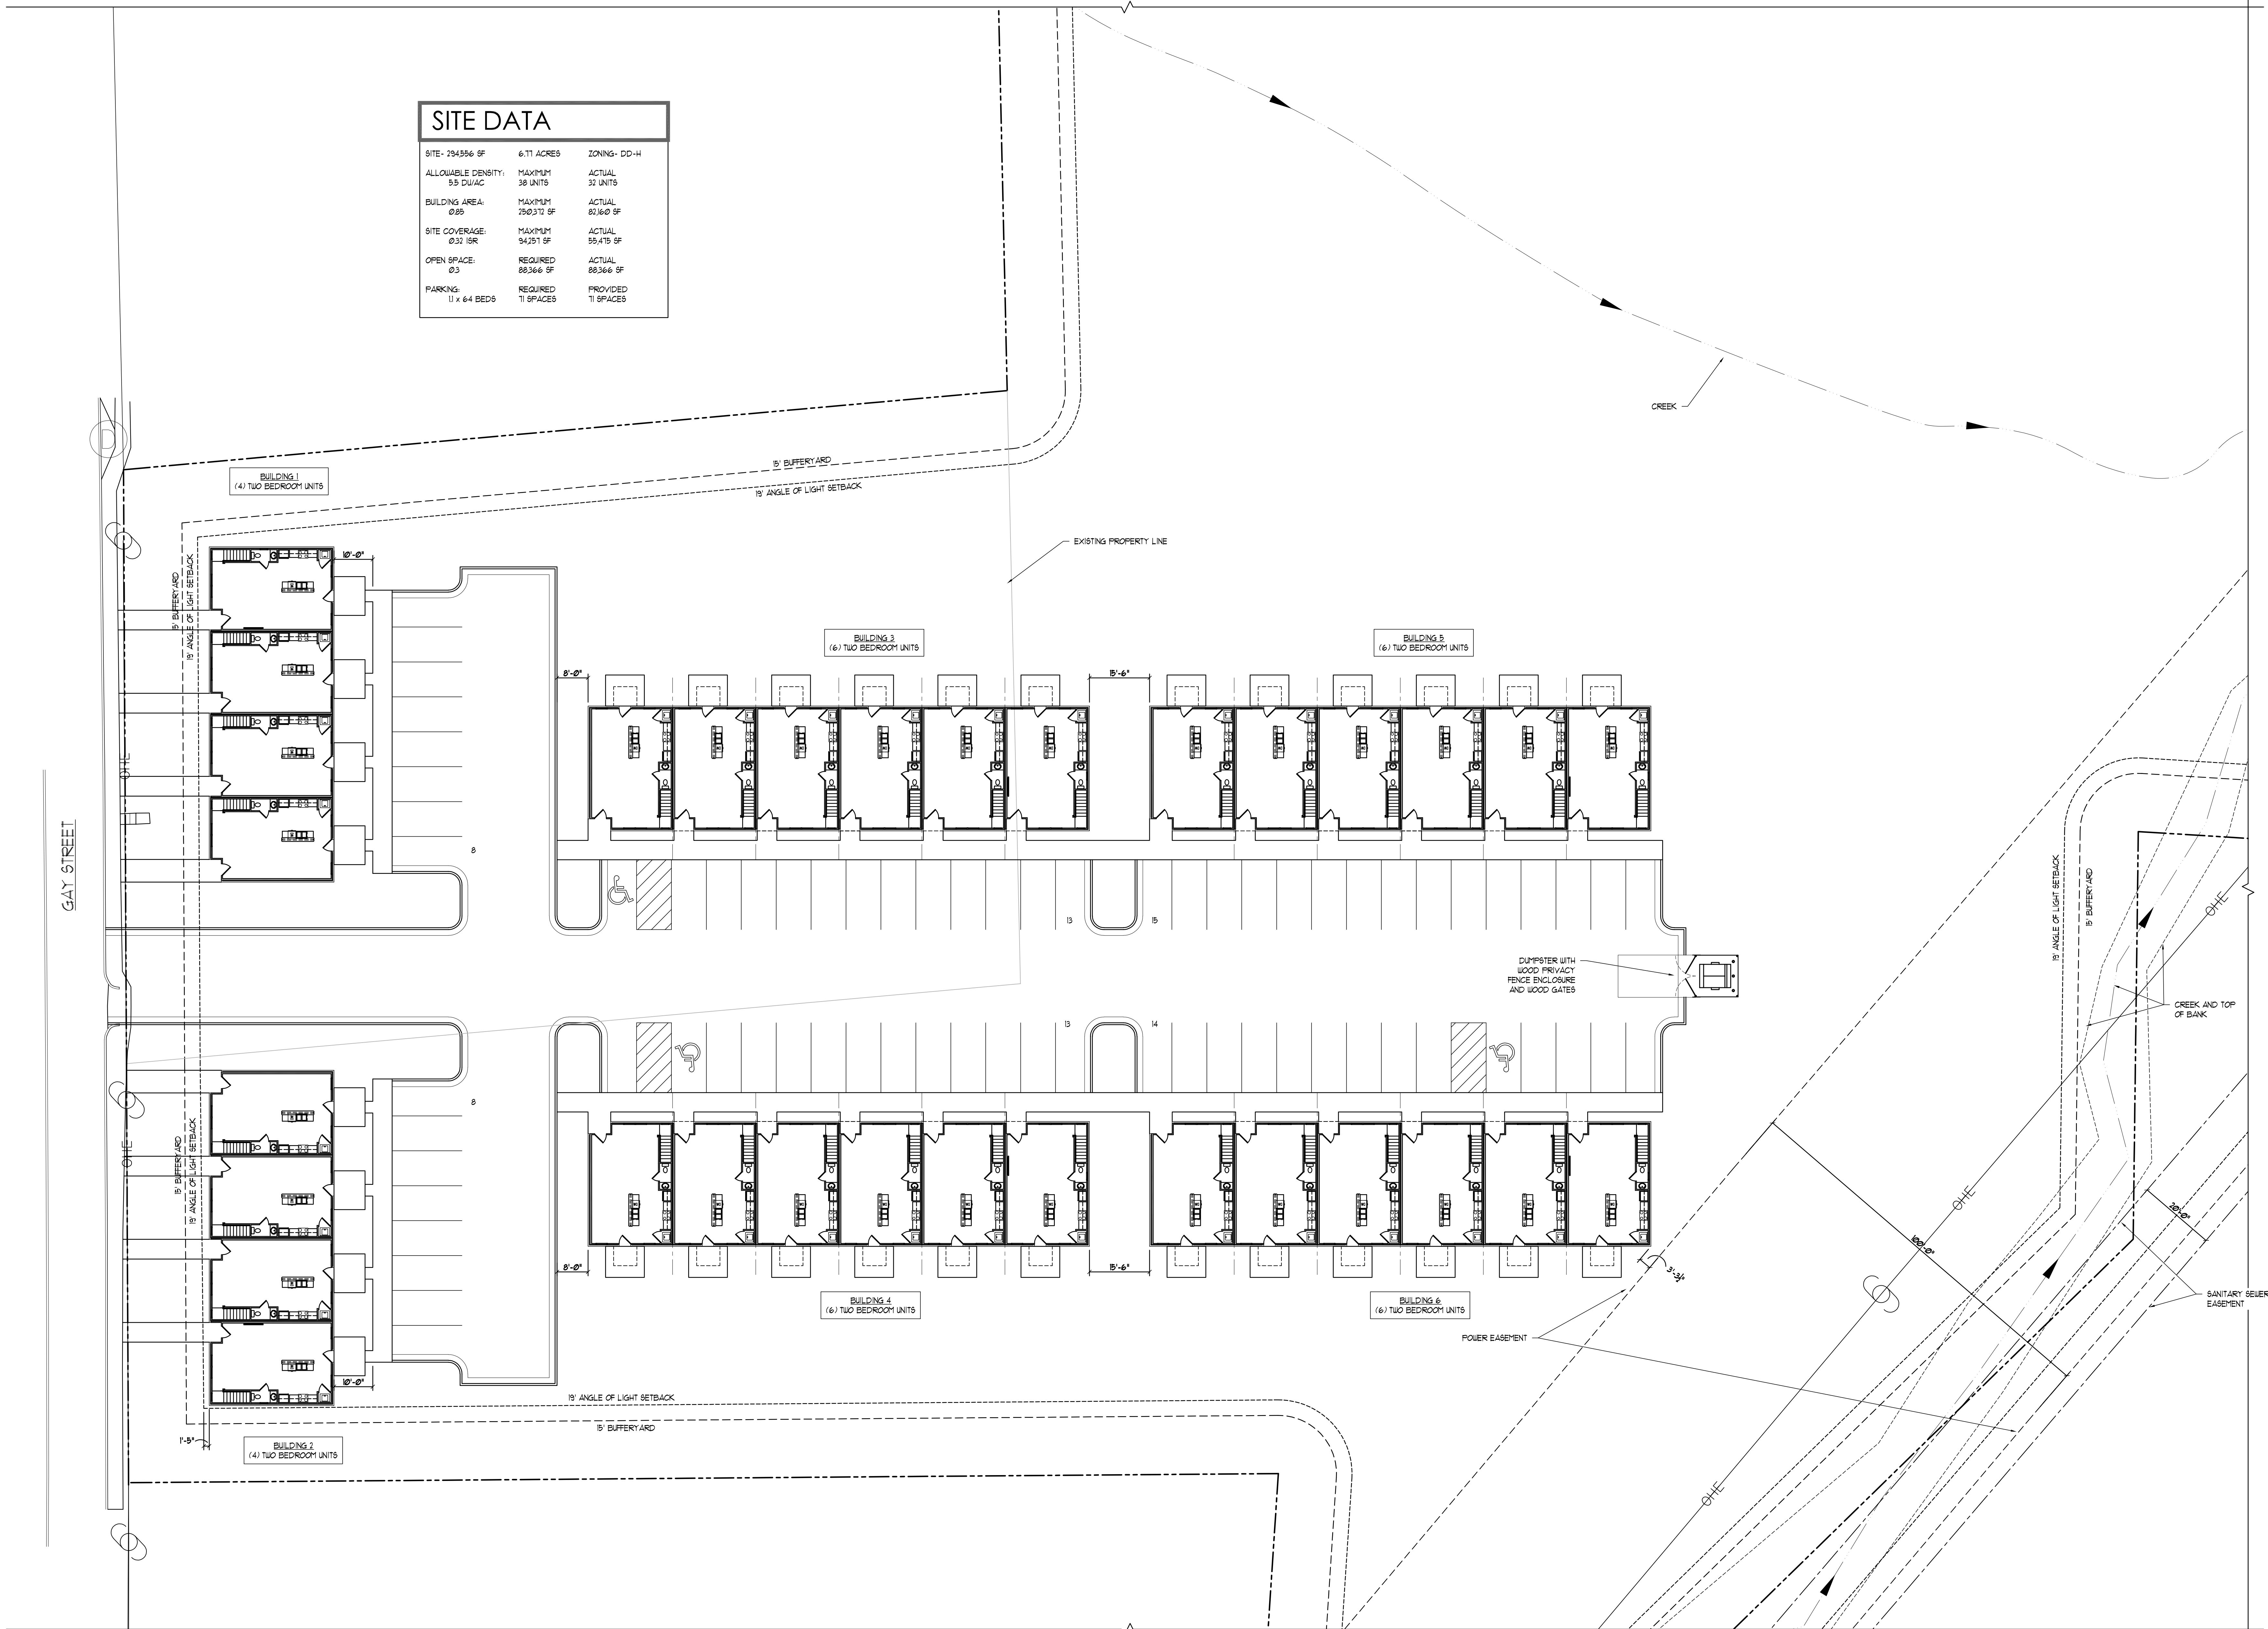

1 ARCHITECTURAL SITE PLAN
1/8" = 1'-0"

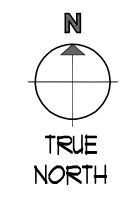

This and all drawings, specifications, and other work products of SR&F Architects are prepared under the professional seal and signature of the architect and shall not be used for additions to the project or for other projects. All work products shall remain the property of SR&F Architects, whether project is completed or not. Copyright is of date of drawings.